

GENERAL NOTES

APPROVAL

PROJECT NAME:

DRAWING TITLE:
105mm Fixed Window

DATE:
-

MAIN CONTRACTOR
-

ALUMINIUM CONTRACTOR



JMS
ARCHITECTURE
&ENGINEERING
055 6038 032
www.jmsae.com

PROJECT NO:

SCALE:
-

SHEET SIZE:
A3


DRAWING NO:
H002

SHEET NO:
100


REVISION:

UNIT:


JMS ARCHITECTURE
&ENGINEERING
+971 55 6038 032

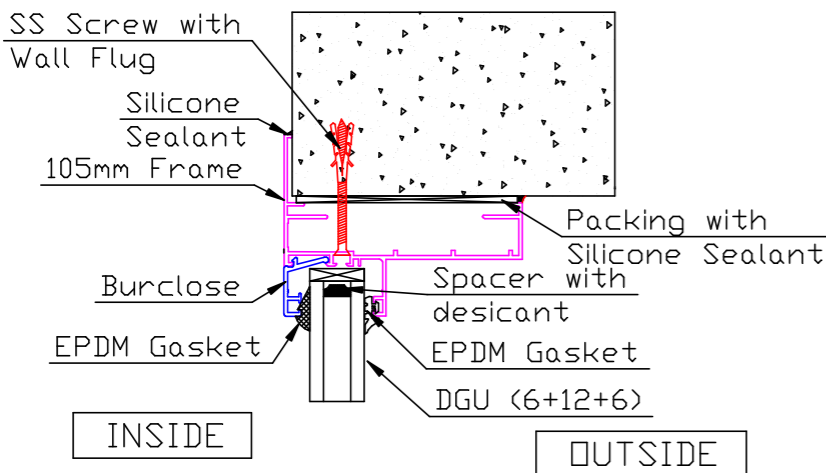


01 DETAIL
 101

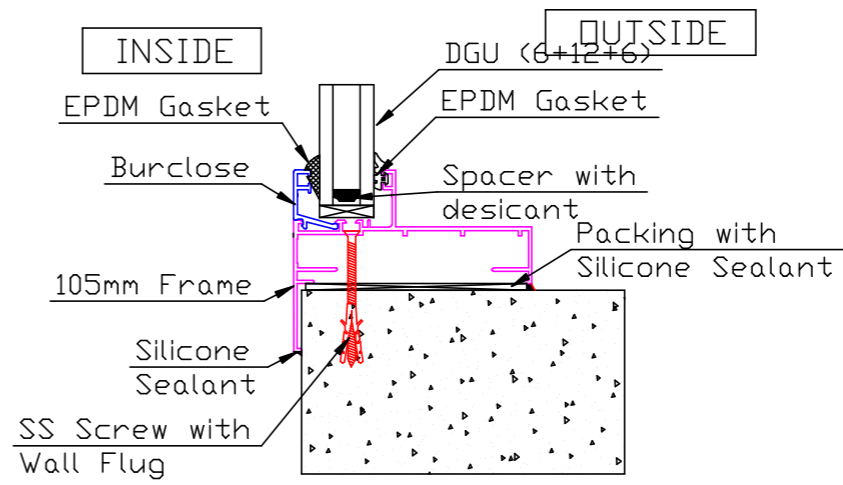


02 DETAIL
 101

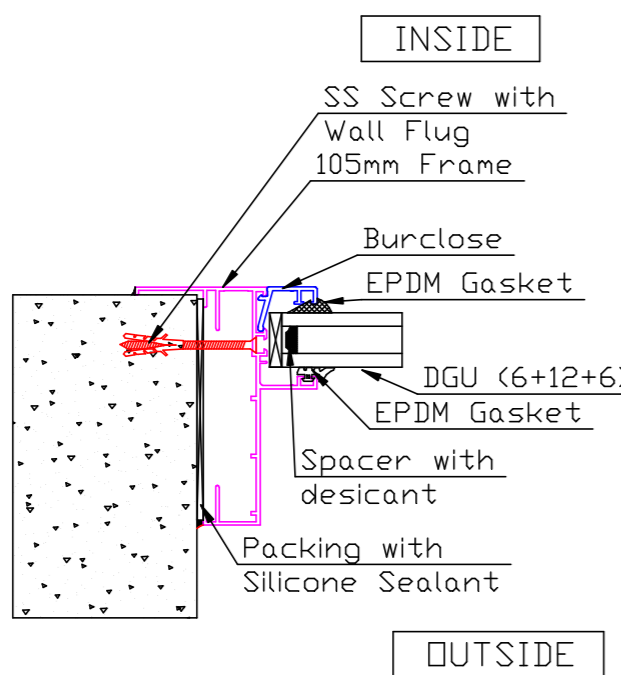


03 DETAIL
 101

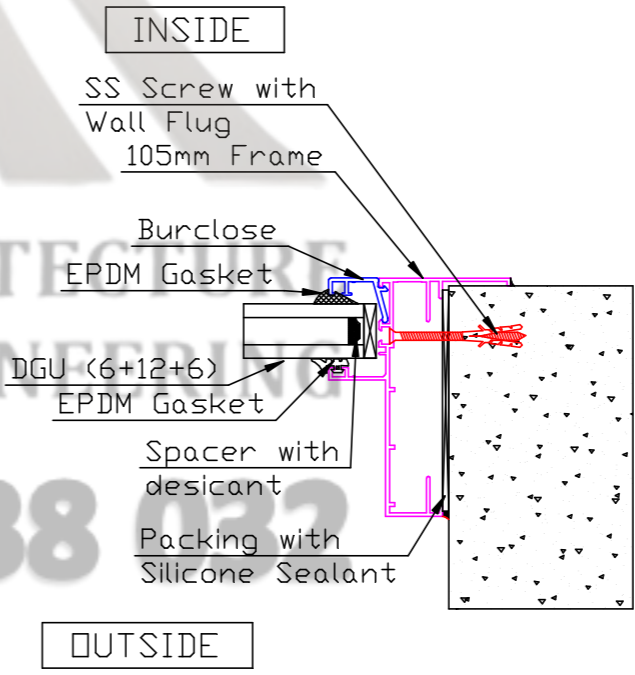

04 DETAIL
 101

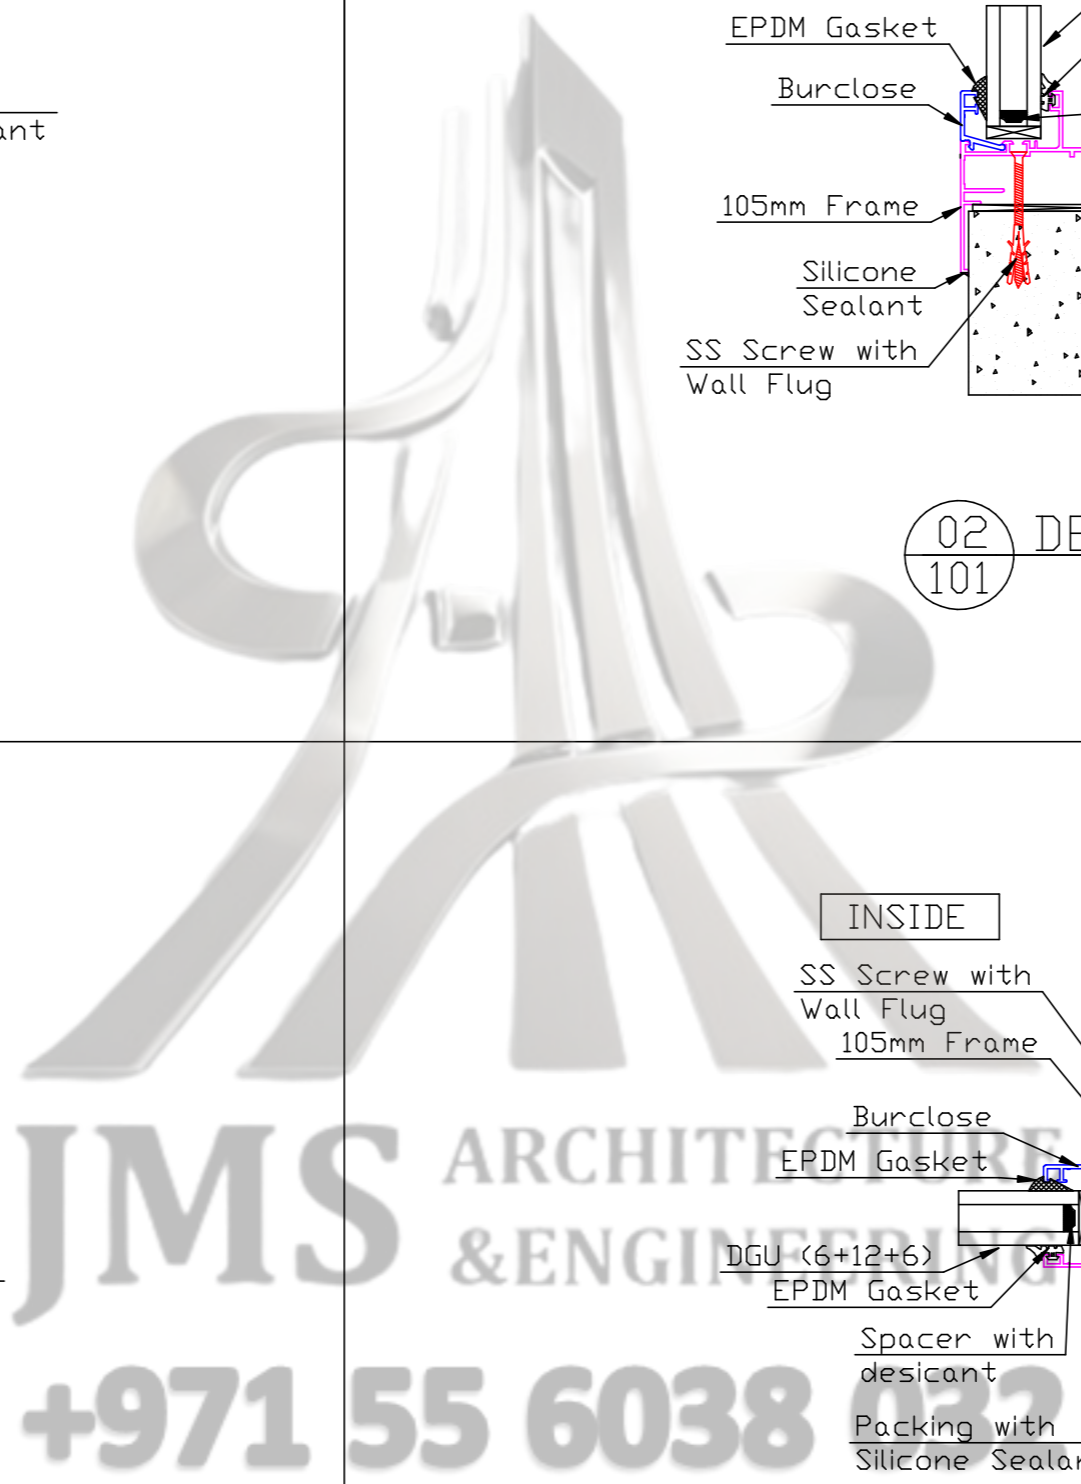

GENERAL NOTES		
APPROVAL		
PROJECT NAME:		
DRAWING TITLE: 105mm Fixed Window		
DATE:		
MAIN CONTRACTOR		
ALUMINIUM CONTRACTOR		
 JMS ARCHITECTURE & ENGINEERING 055 6038 032 www.jmsae.com		
PROJECT NO:	SCALE:	SHEET SIZE:
	-	A3
DRAWING NO: H002	SHEET NO: 101	
REVISION:		
UNIT:		